


NO	DESCRIPTION OF REVISIONS	MADE BY	DATE
1	ORIGINAL ISSUE	J. GEIST	9/08
2	ADDED CABINET AND REORGANIZED THE SHEETS IN THIS SERIES	J. GEIST	12/08
3			
4			

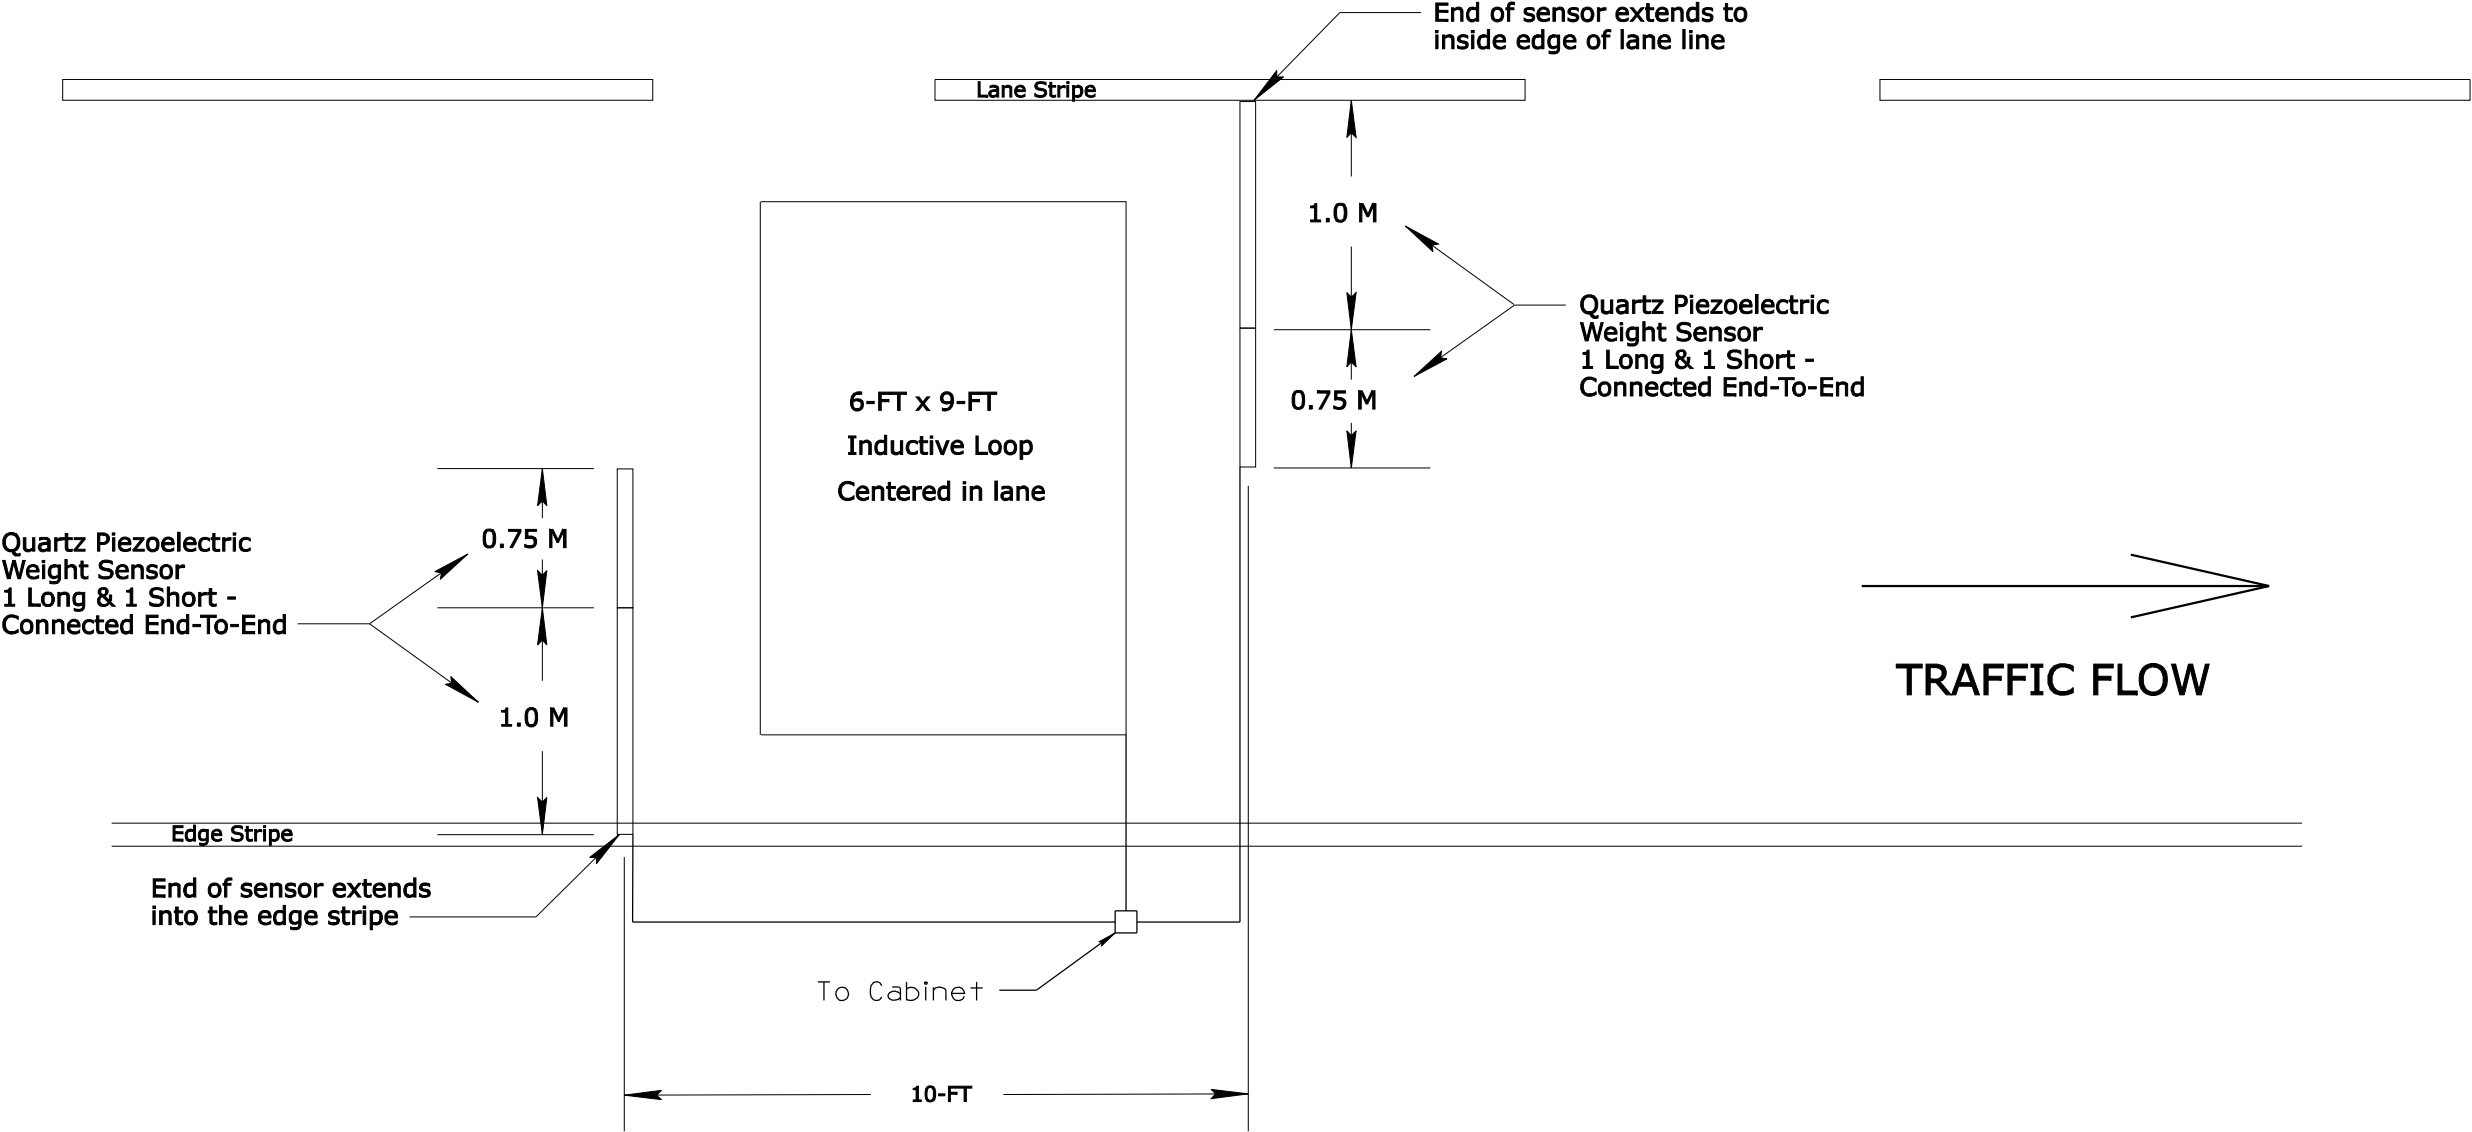

Quartz Piezoelectric Weight Sensor
and Loop Lane Layout

SHEET 1 OF 2
NOT TO SCALE

DESIGN APPROVED	ARIZONA DEPARTMENT OF TRANSPORTATION INTERMODAL TRANSPORTATION DIVISION TRAFFIC SIGNALS & LIGHTING STANDARD DRAWINGS	REV. 12/08
APPROVED FOR DISTRIBUTION SIGNATURE ON FILE		DRAWING NO. T.S. 7-11